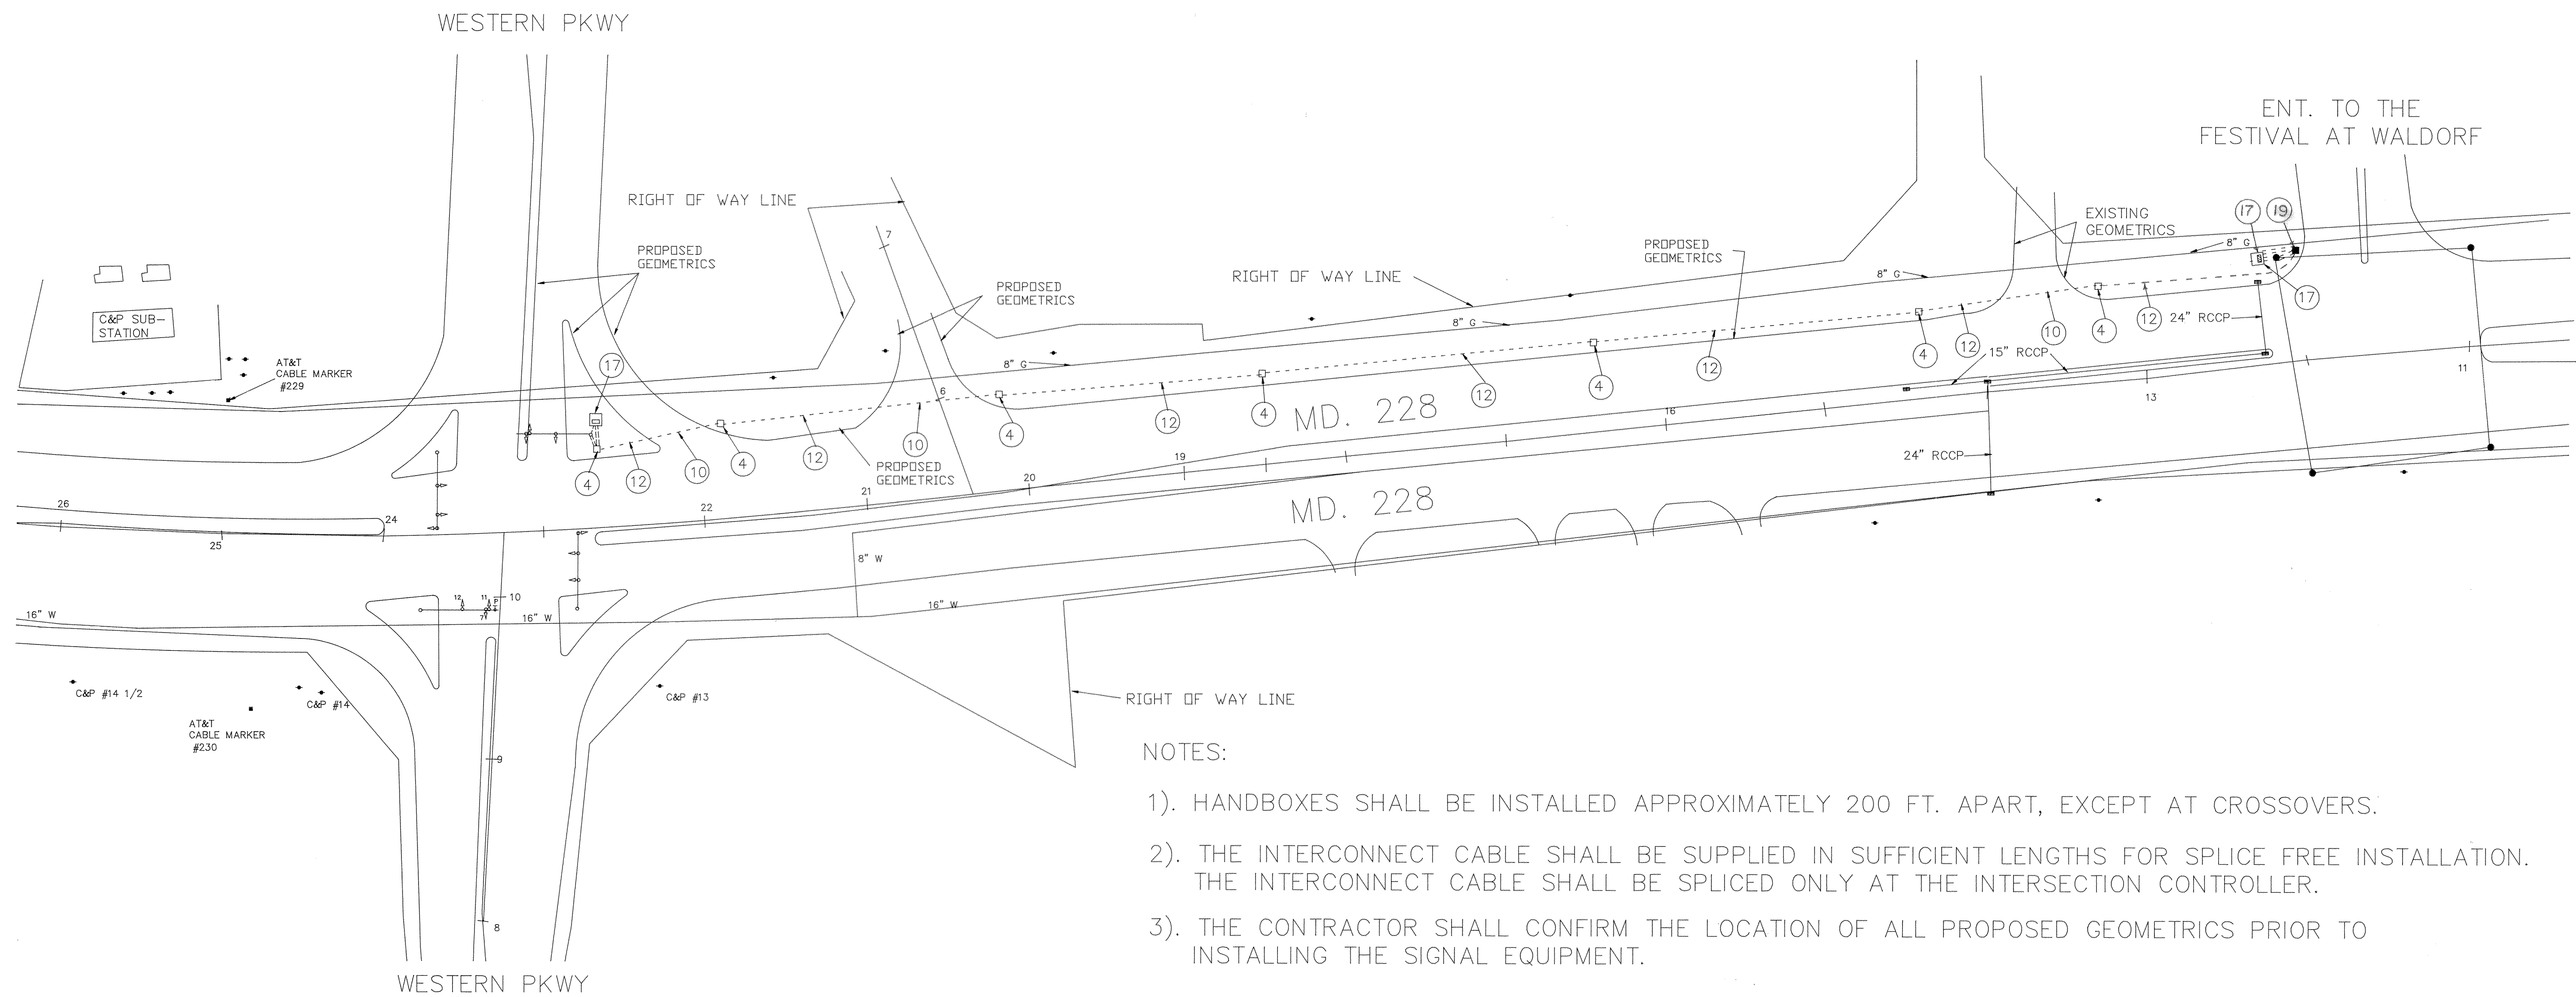


F H WA REGION NO	STATE	FED. AID PROJ. NO	SHEET NO.	TOTAL SHEETS
3	MD.			

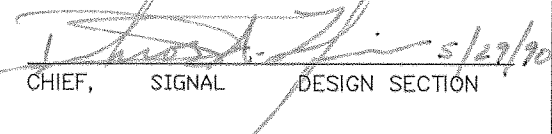
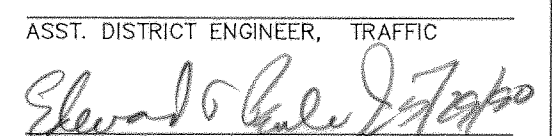


NOTES:

- 1). HANDBOXES SHALL BE INSTALLED APPROXIMATELY 200 FT. APART, EXCEPT AT CROSSOVERS.
- 2). THE INTERCONNECT CABLE SHALL BE SUPPLIED IN SUFFICIENT LENGTHS FOR SPLICE FREE INSTALLATION. THE INTERCONNECT CABLE SHALL BE SPLICED ONLY AT THE INTERSECTION CONTROLLER.
- 3). THE CONTRACTOR SHALL CONFIRM THE LOCATION OF ALL PROPOSED GEOMETRICS PRIOR TO INSTALLING THE SIGNAL EQUIPMENT.

UTILITY LEGEND

- G — G — GAS MAIN
- W — W — WATER MAIN
- S — S — SEWER MAIN
- E — E — ELECTRIC CABLES
- A — A — AERIAL CABLES
- T — T — TELEPHONE CABLES

REVISIONS 		APPROVALS  CHIEF, SIGNAL DESIGN SECTION ASST. DISTRICT ENGINEER, TRAFFIC  CHIEF, TRAFFIC ENGINEERING DIVISION TH 5/30/90 DEPUTY CHIEF ENGINEER, OFFICE OF TRAFFIC		MDOT — STATE HIGHWAY ADMINISTRATION Office of Traffic TRAFFIC ENGINEERING DIVISION			
				SIGNAL #			
		DRAWN BY: D. DISTANCE DES. BY: D. DISTANCE CHK. BY: <u>Dore Rimmer</u> 5-25-90		MD. 228 INTERCONNECT FROM WESTERN PKWY TO THE ENTRANCE TO FESTIVAL AT WALDORF			
		DATE: 5/90 SCALE: 1"=50'		TS/STD. NO. 2625 X1 COUNTY: CHARLES			
		F.A.P. NO. S.H.A. NO.		SHEET NO. OF			

08022810.15